
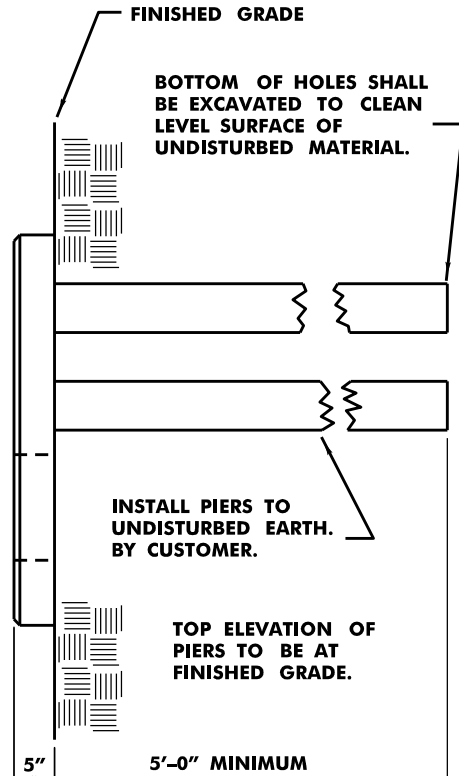


# 1Ø PADMOUNT TRANSFORMER SLAB DETAIL

CONVENTIONAL, 25KVA TO 167KVA

8.08.2

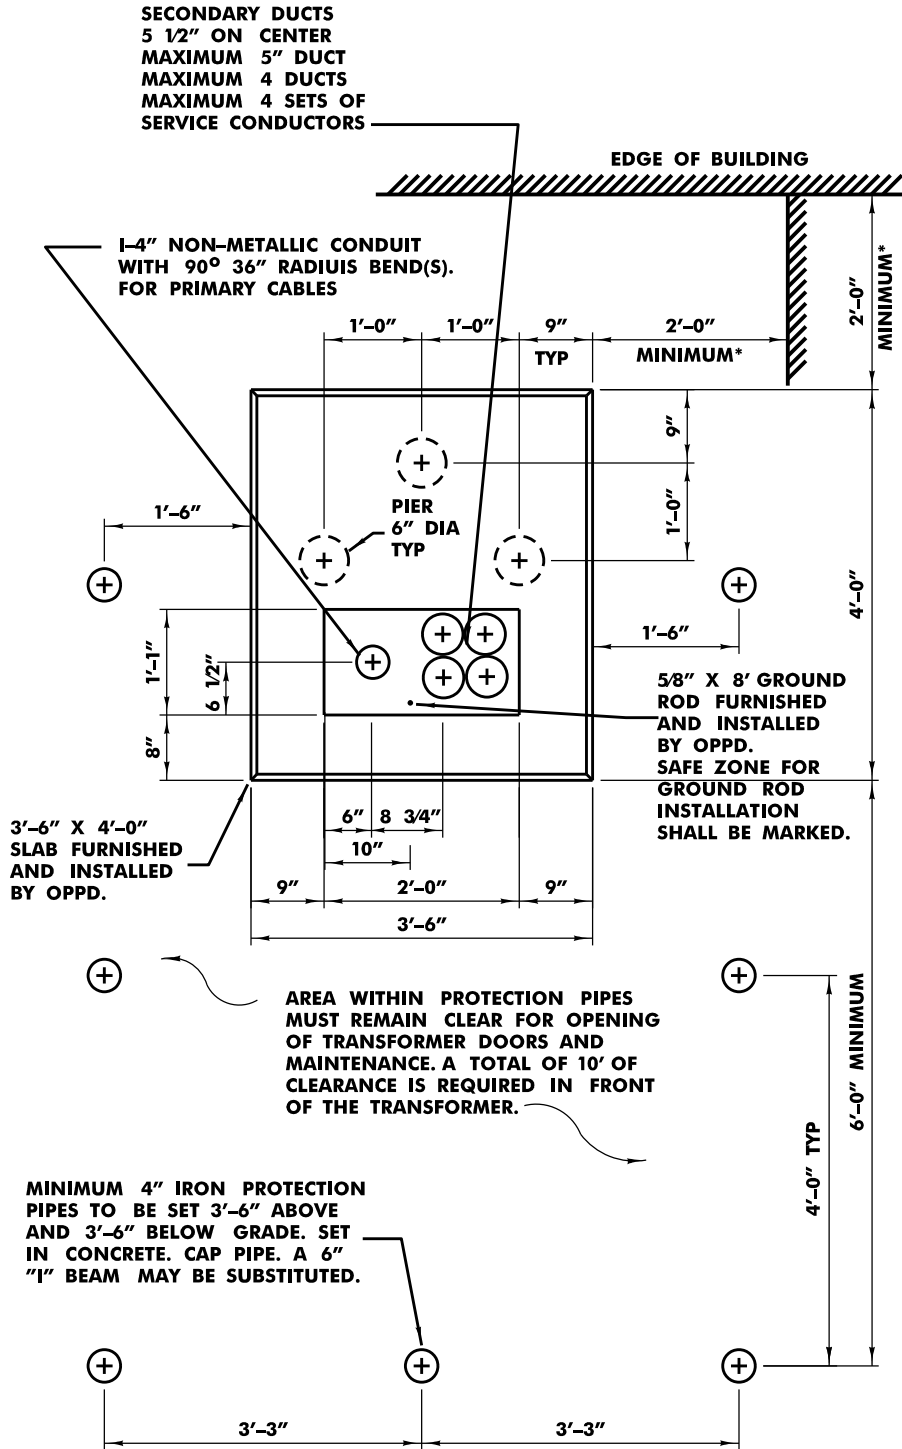

THE TOP ONE (1) FOOT OF SUBGRADE BENEATH THE SLAB SHALL BE THOROUGHLY COMPACTED TO 90% OF MAXIMUM DENSITY PER ASTM D698.

IF THE TOP THREE (3) FEET OF SUBGRADE BENEATH THE SLAB IS SUSCEPTIBLE TO A HIGH WATER TABLE OR PERIODIC SATURATION, THE EXISTING SOIL SHALL BE EXCAVATED AND BACKFILLED WITH A CLEAN SAND OR GRAVEL AND THOROUGHLY COMPACTED TO 90% OF MAXIMUM DENSITY PER ASTM D2049 AND D1556.

TOP OF SLAB MUST BE SMOOTH, FLAT AND LEVEL.

NO WALLS TO BE BUILT AROUND OR CANOPIES ABOVE TRANSFORMER. PLACE TRANSFORMER AWAY FROM DOORS, WINDOWS, & BUILDING OPENINGS.\*

CUSTOMER TO FURNISH ALL MATERIAL, EXCEPT WHERE NOTED.

ALL MATERIAL FURNISHED BY THE CUSTOMER SHALL EQUAL OR EXCEED THE STANDARDS AS SPECIFIED IN THE "NATIONAL ELECTRICAL CODE."

ALL CUSTOMER INSTALLED PRIMARY CONDUITS TO BE RODDED AND PROVEN CLEAR AND A JET LINE TO BE LEFT IN EACH CONDUIT.

ALL CONDUITS ENTERING SLAB TO BE VERTICAL AND AT A 90° ANGLE WITH TOP OF SLAB.

COORDINATE WITH OPPD TO INSPECT SITE PRIOR TO POURING CONCRETE. INSPECTION WILL INCLUDE LOCATION AND DEPTH OF HOLES FOR SUPPORT PIERS (IF REQUIRED), AND CONDUIT PLACEMENT. OPPD INSPECTION DOES NOT INCLUDE INSPECTING FOR INSURANCE RECOMMENDED BUILDING CLEARANCES.

\* THIS DRAWING SHOWS THE MINIMUM CLEARANCE NEEDED FOR PHYSICAL REASONS; FACTORY MUTUAL INSURANCE COMPANY RECOMMENDS THE FOLLOWING SEPARATION DISTANCES BETWEEN THE SPECIFIED TYPE OF BUILDING AND TRANSFORMER FOR MINERAL-OIL FILLED TRANSFORMERS WITH UNDER 500 GALLONS OF OIL. BUILDING OWNERS AND THEIR CONTRACTORS ARE RESPONSIBLE FOR LOCATING THE SLAB PER OPPD MINIMUM CLEARANCE GUIDELINES AND THEIR INSURANCE COMPANY RECOMMENDATIONS.

TWO HOURS FIRE RESISTANT CONSTRUCTION	NON-COMBUSTIBLE CONSTRUCTION	COMBUSTIBLE CONSTRUCTION
5'	15'	25'